



16. Parkour zone with low, linked timber decks surrounded by dense, robust ground planting leading to large low-slung cargo net (16a.) with 1:20 accessible link path 1.6m wide



17. Wheelchair accessible sway fun glider with wetpour rubber access that also goes to cargo net



18. Large dimension timber swings with accessible harness, toddler seat, strap seat and rigid seat with wetpour access including extended space for carers to swing occupants, with organic softfall surround



19. Timber Polka spinner



20. Timber troll tree rollover bars




21. Timber goblin climber




22. Sculpted timber portal with mystery paving (22a.) to standing stones summit



25. Rock climbing element with differing heights for graded challenge

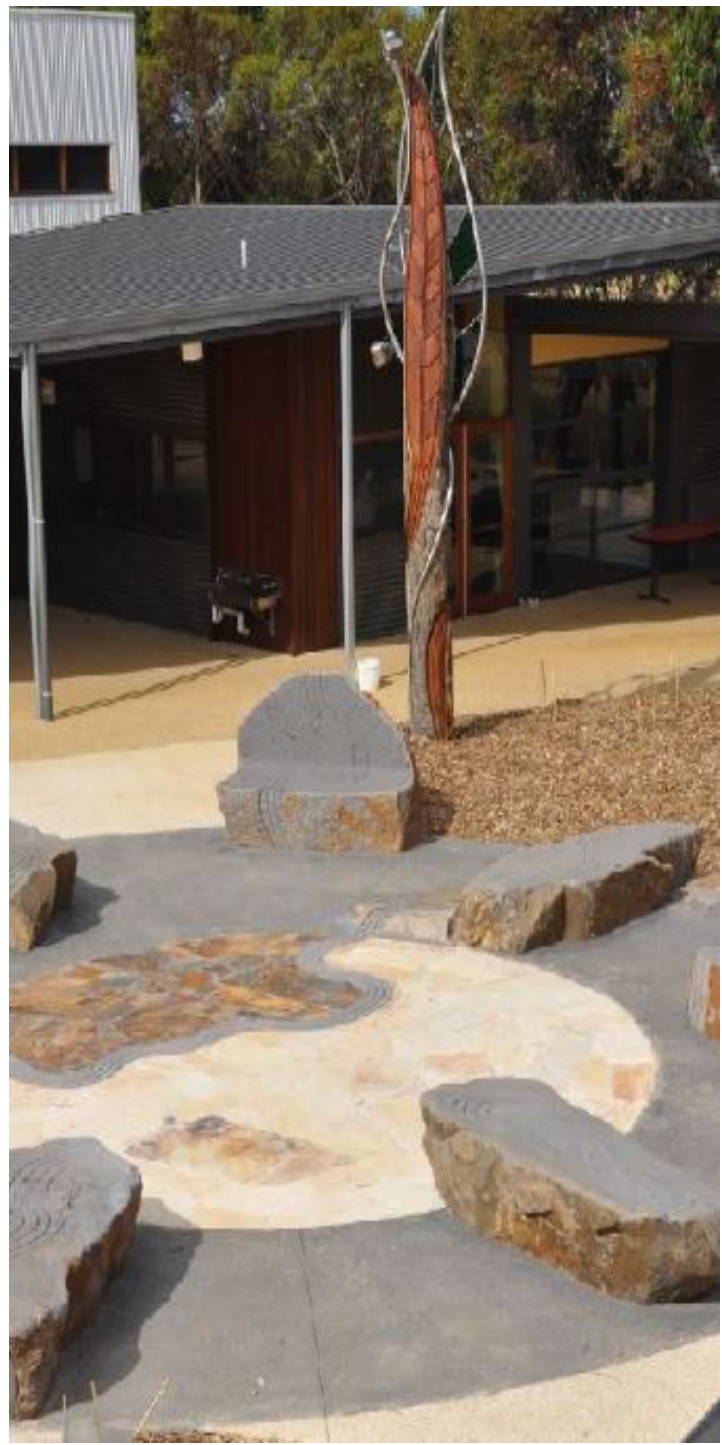

23. Standing stones mystery zone with large stone and timber sculptures(23a.), all weather surfaces with inlaid references to the stars and seasons and visually linked to other standing stones across site

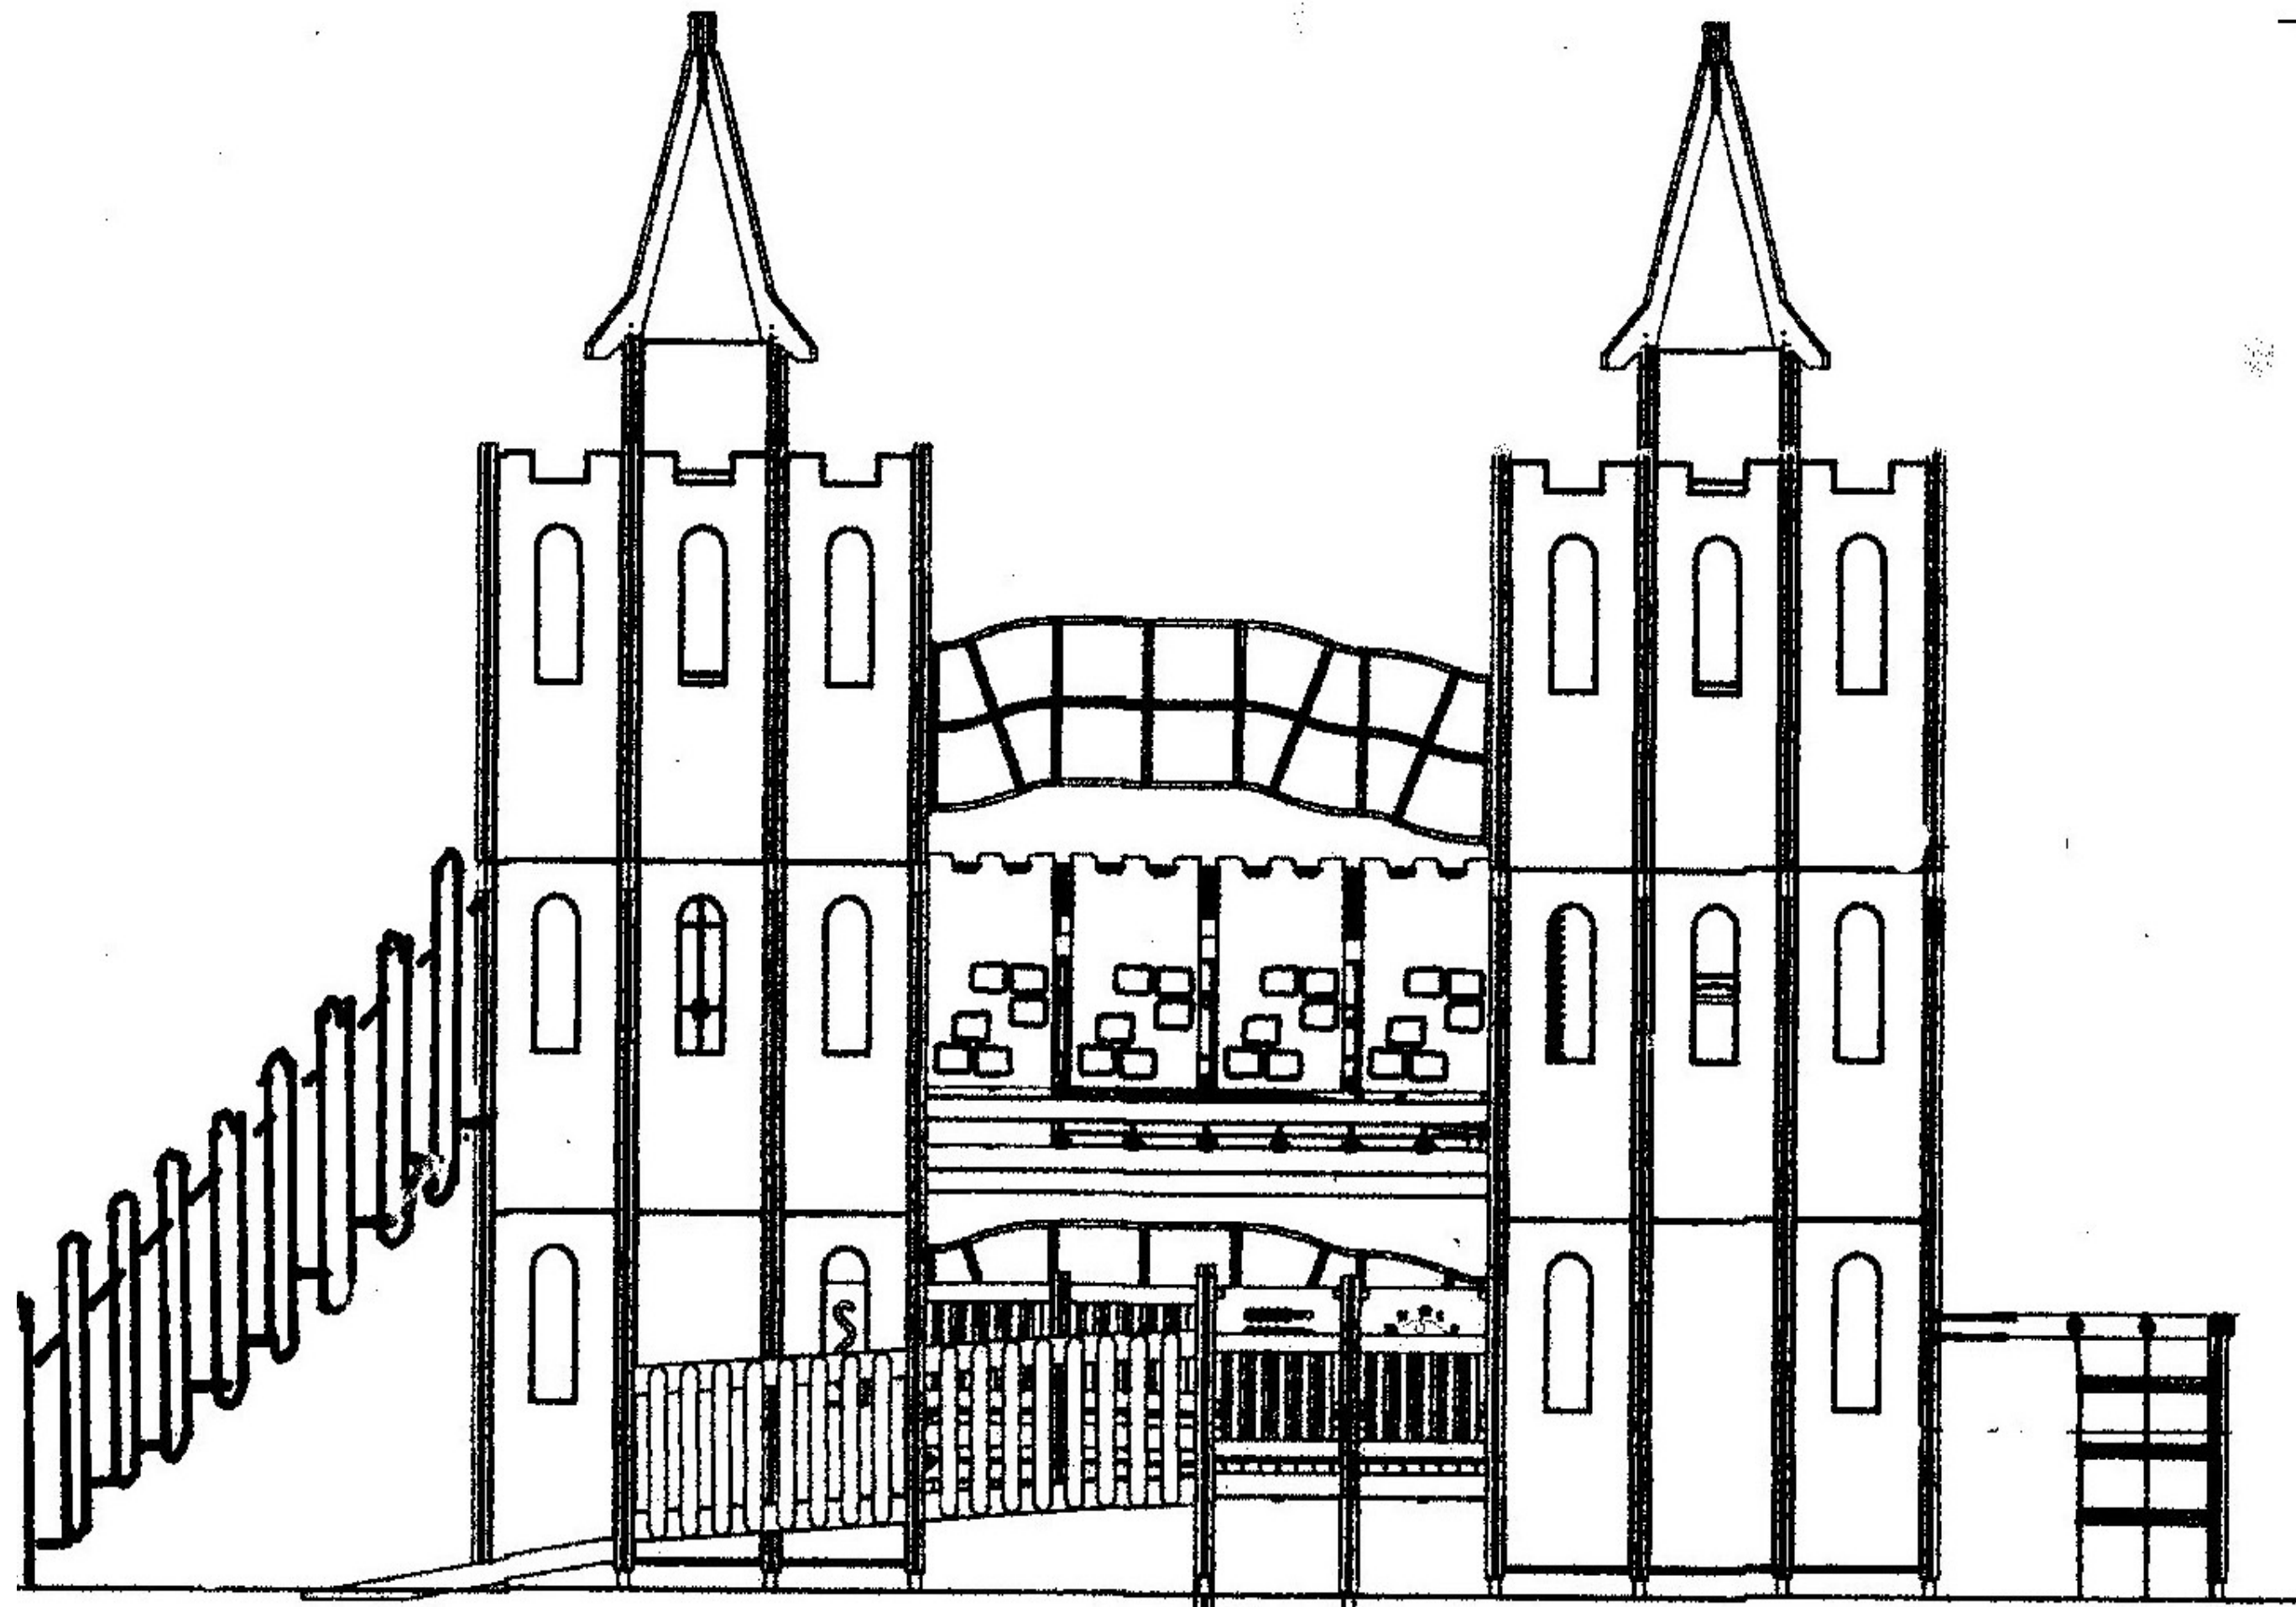


26. Large timber eyrie with access ramp, multiple levels (including formal access to second level) and interconnecting play elements between towers



24. Existing shade structure over splash pad area with interactive poppers and water spitting dragons (24a)



27. Giant bird nest at top of eyrie with discovery elements throughout towers

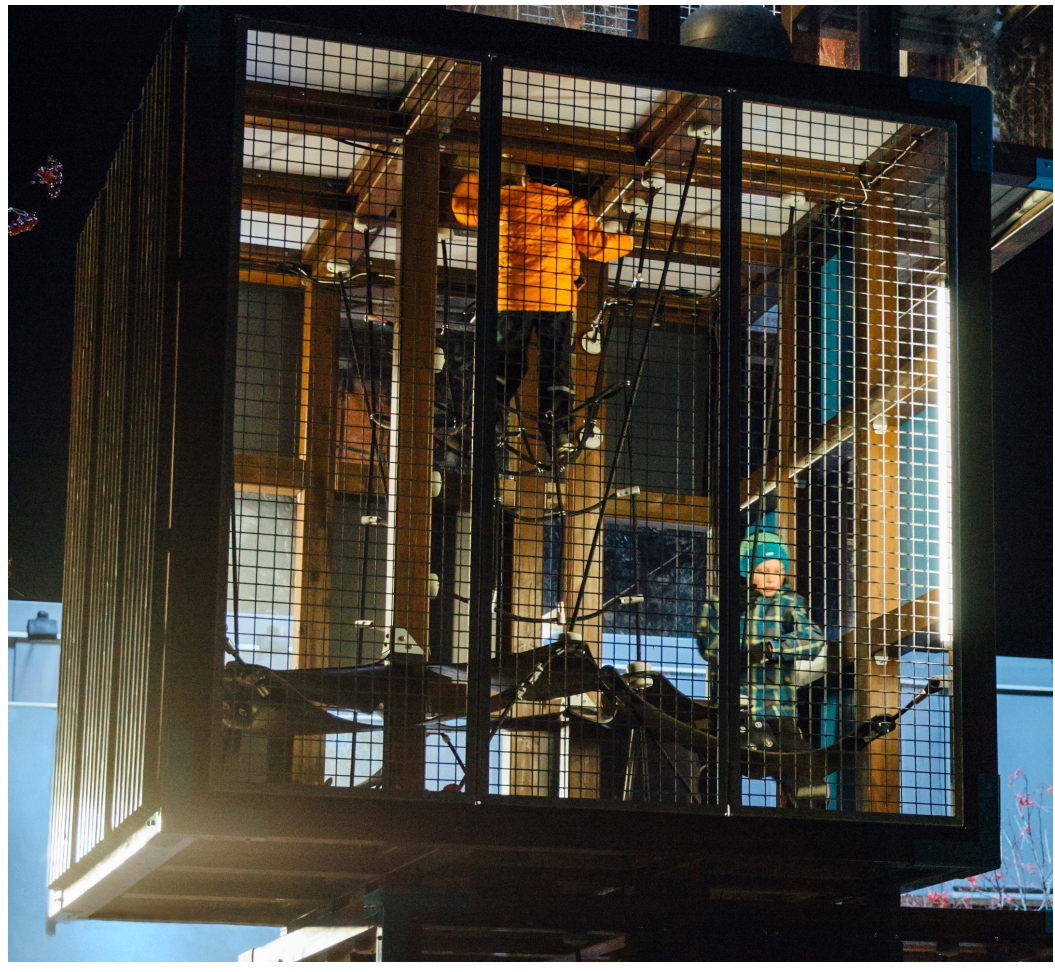

ric mcconaghy pty ltd	Project: Thomas Street Hampton
	Client: Bayside City Council
	Title: thomas-street-v4-0719.pdf
	Version: 4
	Date: July 2019
	Drawn: Ric McConaghy
	Status: Four Concept
	Scale: 1:100 @ A0

PO Box 111  
Hazelbrook  
NSW 2779  
Phone: 0419 229 920  
Email: ric@rmpl.com.au  
ABN 74 045 091 318