


CHALMERS AVE

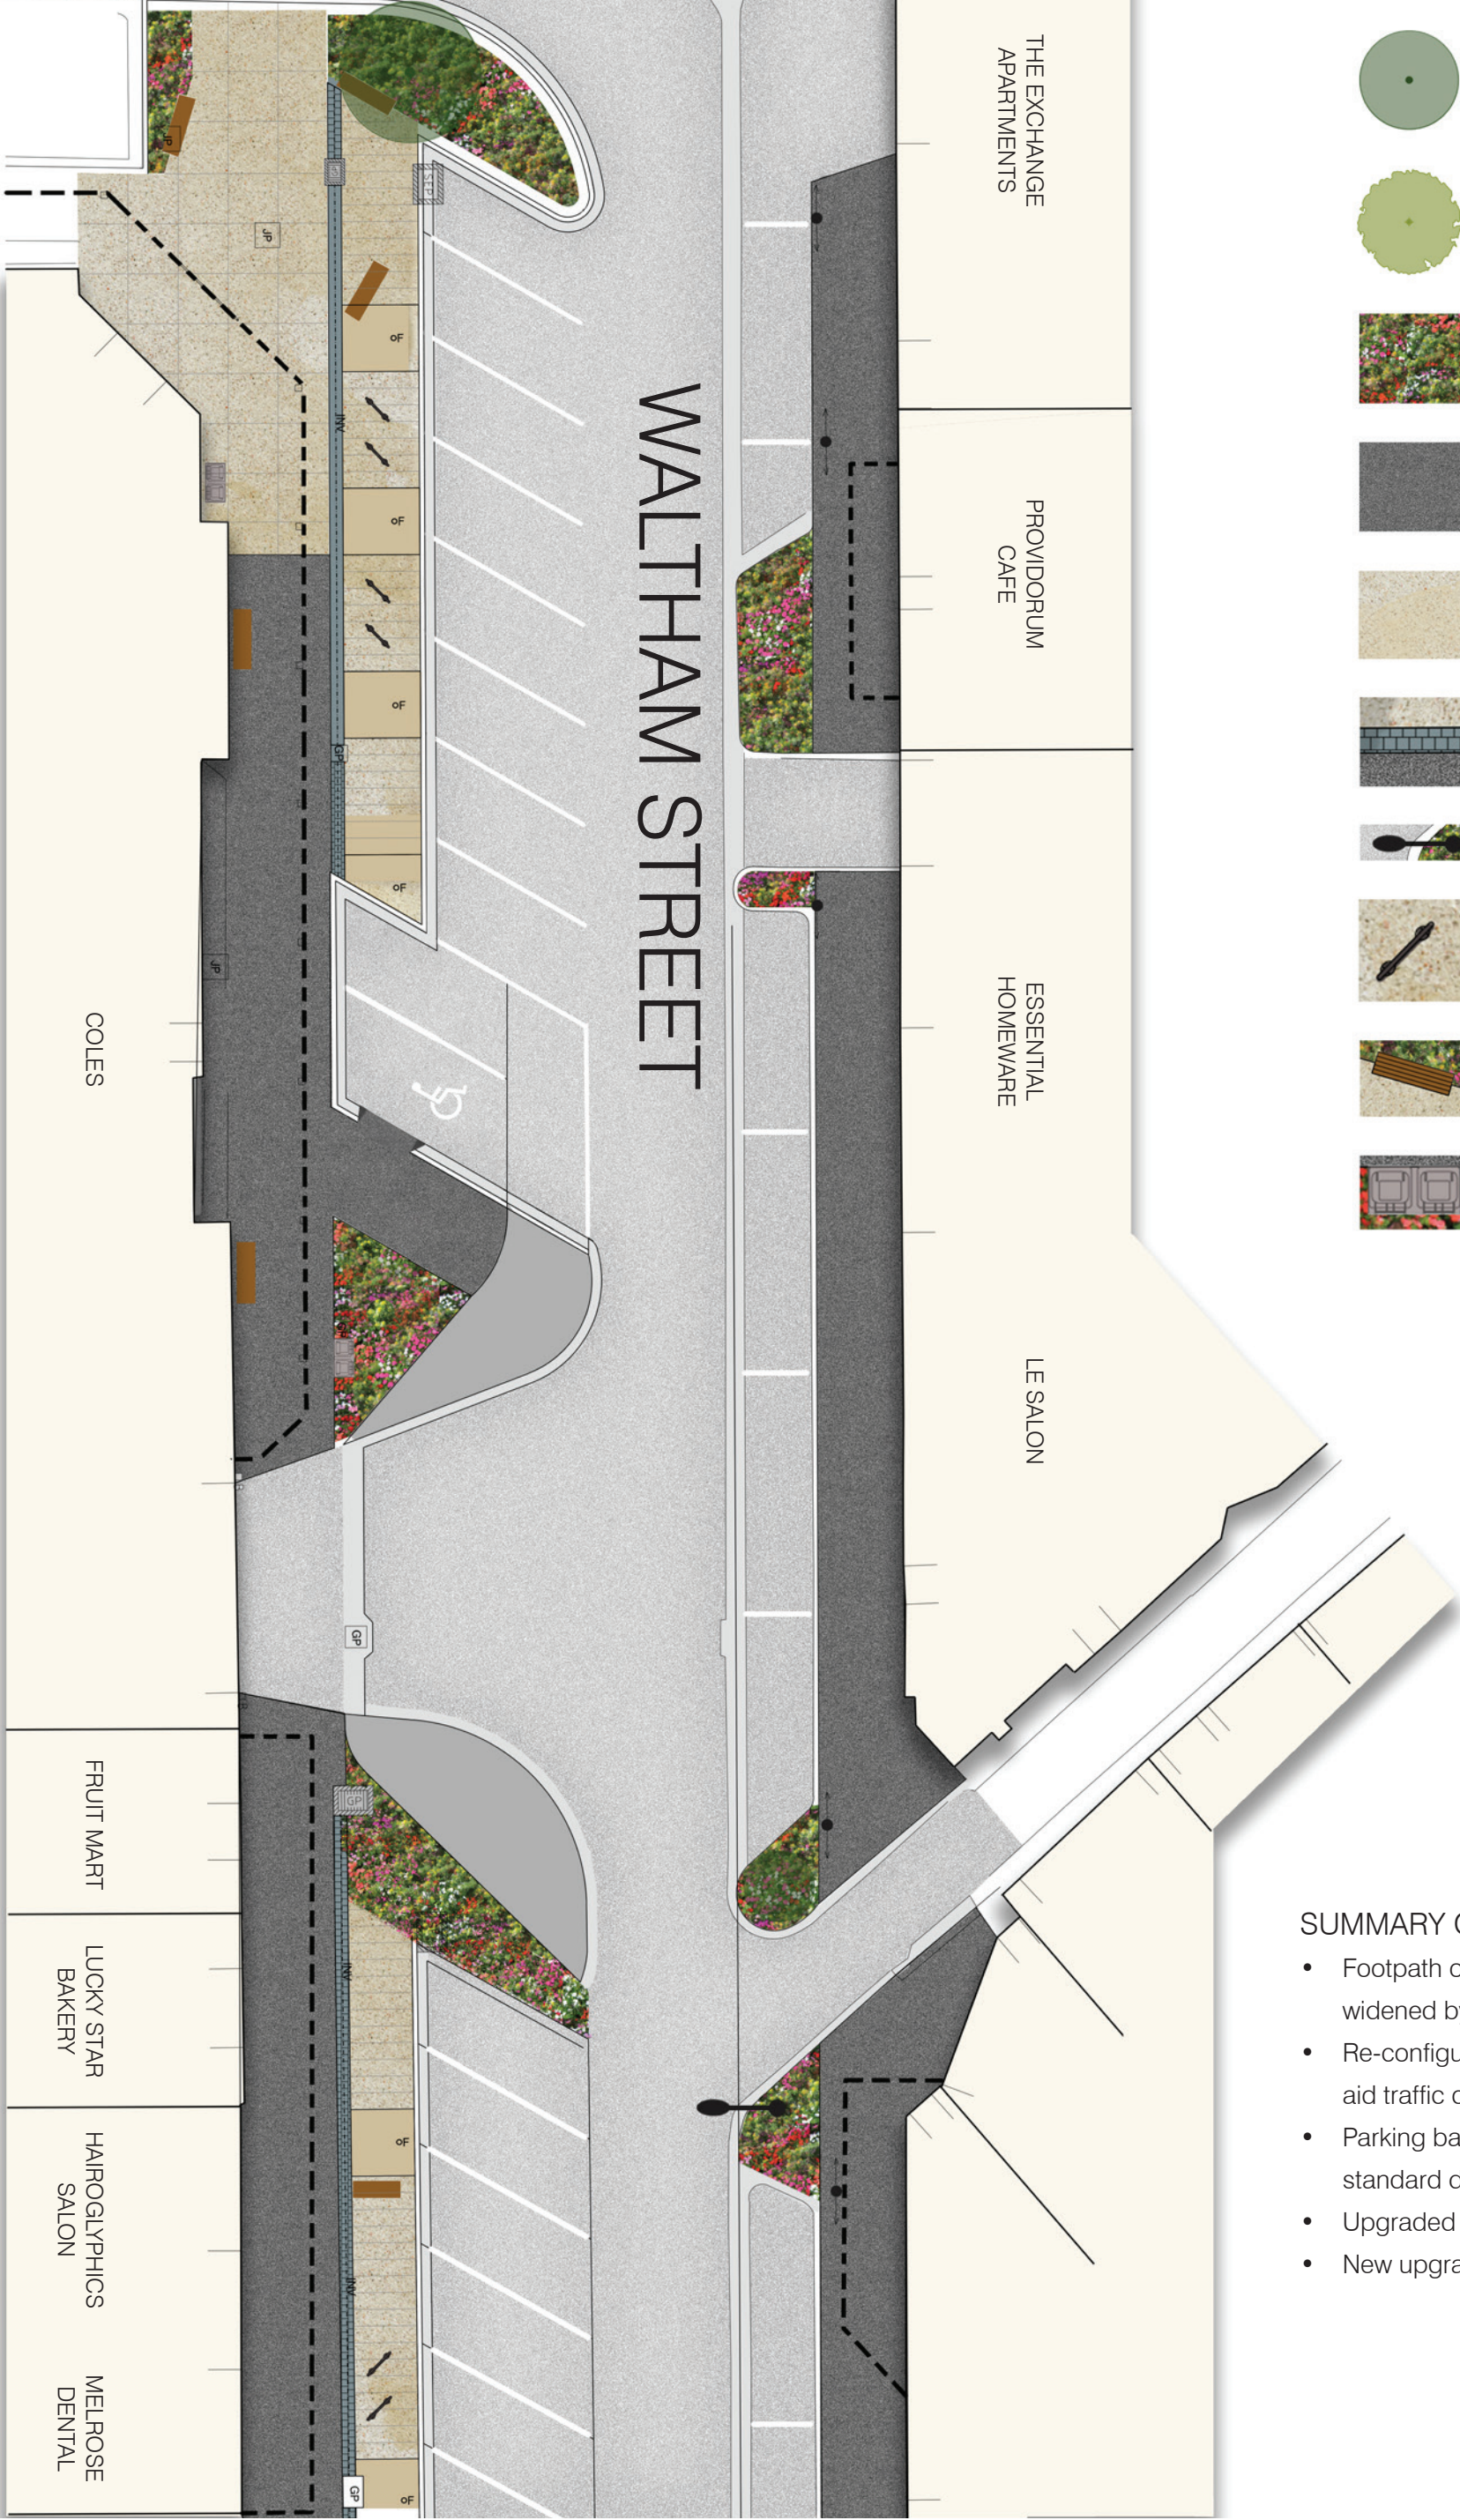

LEGEND

-  Existing tree
-  Proposed tree
-  Proposed ground level planting/garden bed
-  Proposed new asphalt footpath
-  Proposed new exposed aggregate concrete footpath
-  Proposed drainage invert
-  Proposed light pole
-  Proposed bicycle hoop
-  Proposed seat
-  Proposed rubbish bins

SUMMARY OF IMPROVEMENTS

- Footpath on west (Coles) side of Waltham St. widened by approx. 2m
- Re-configured 'outstands' with planting and to aid traffic calming
- Parking bays re-configured to meet current standard dimensions
- Upgraded pavements / surfaces throughout
- New upgraded furniture throughout




LEGEND

-  Existing tree
-  Proposed tree
-  Proposed ground level planting/garden bed
-  Proposed new asphalt footpath
-  Proposed new exposed aggregate concrete footpath
-  Proposed drainage invert
-  Proposed light pole
-  Proposed bicycle hoop
-  Proposed seat
-  Proposed rubbish bins

SUMMARY OF IMPROVEMENTS

- Footpath on west (Coles) side of Waltham St. widened by approx. 2m
- Re-configured 'outstands' with planting and to aid traffic calming
- Parking bays re-configured to meet current standard dimensions
- Upgraded pavements / surfaces throughout
- New upgraded furniture throughout
- Upgraded pedestrian crossings

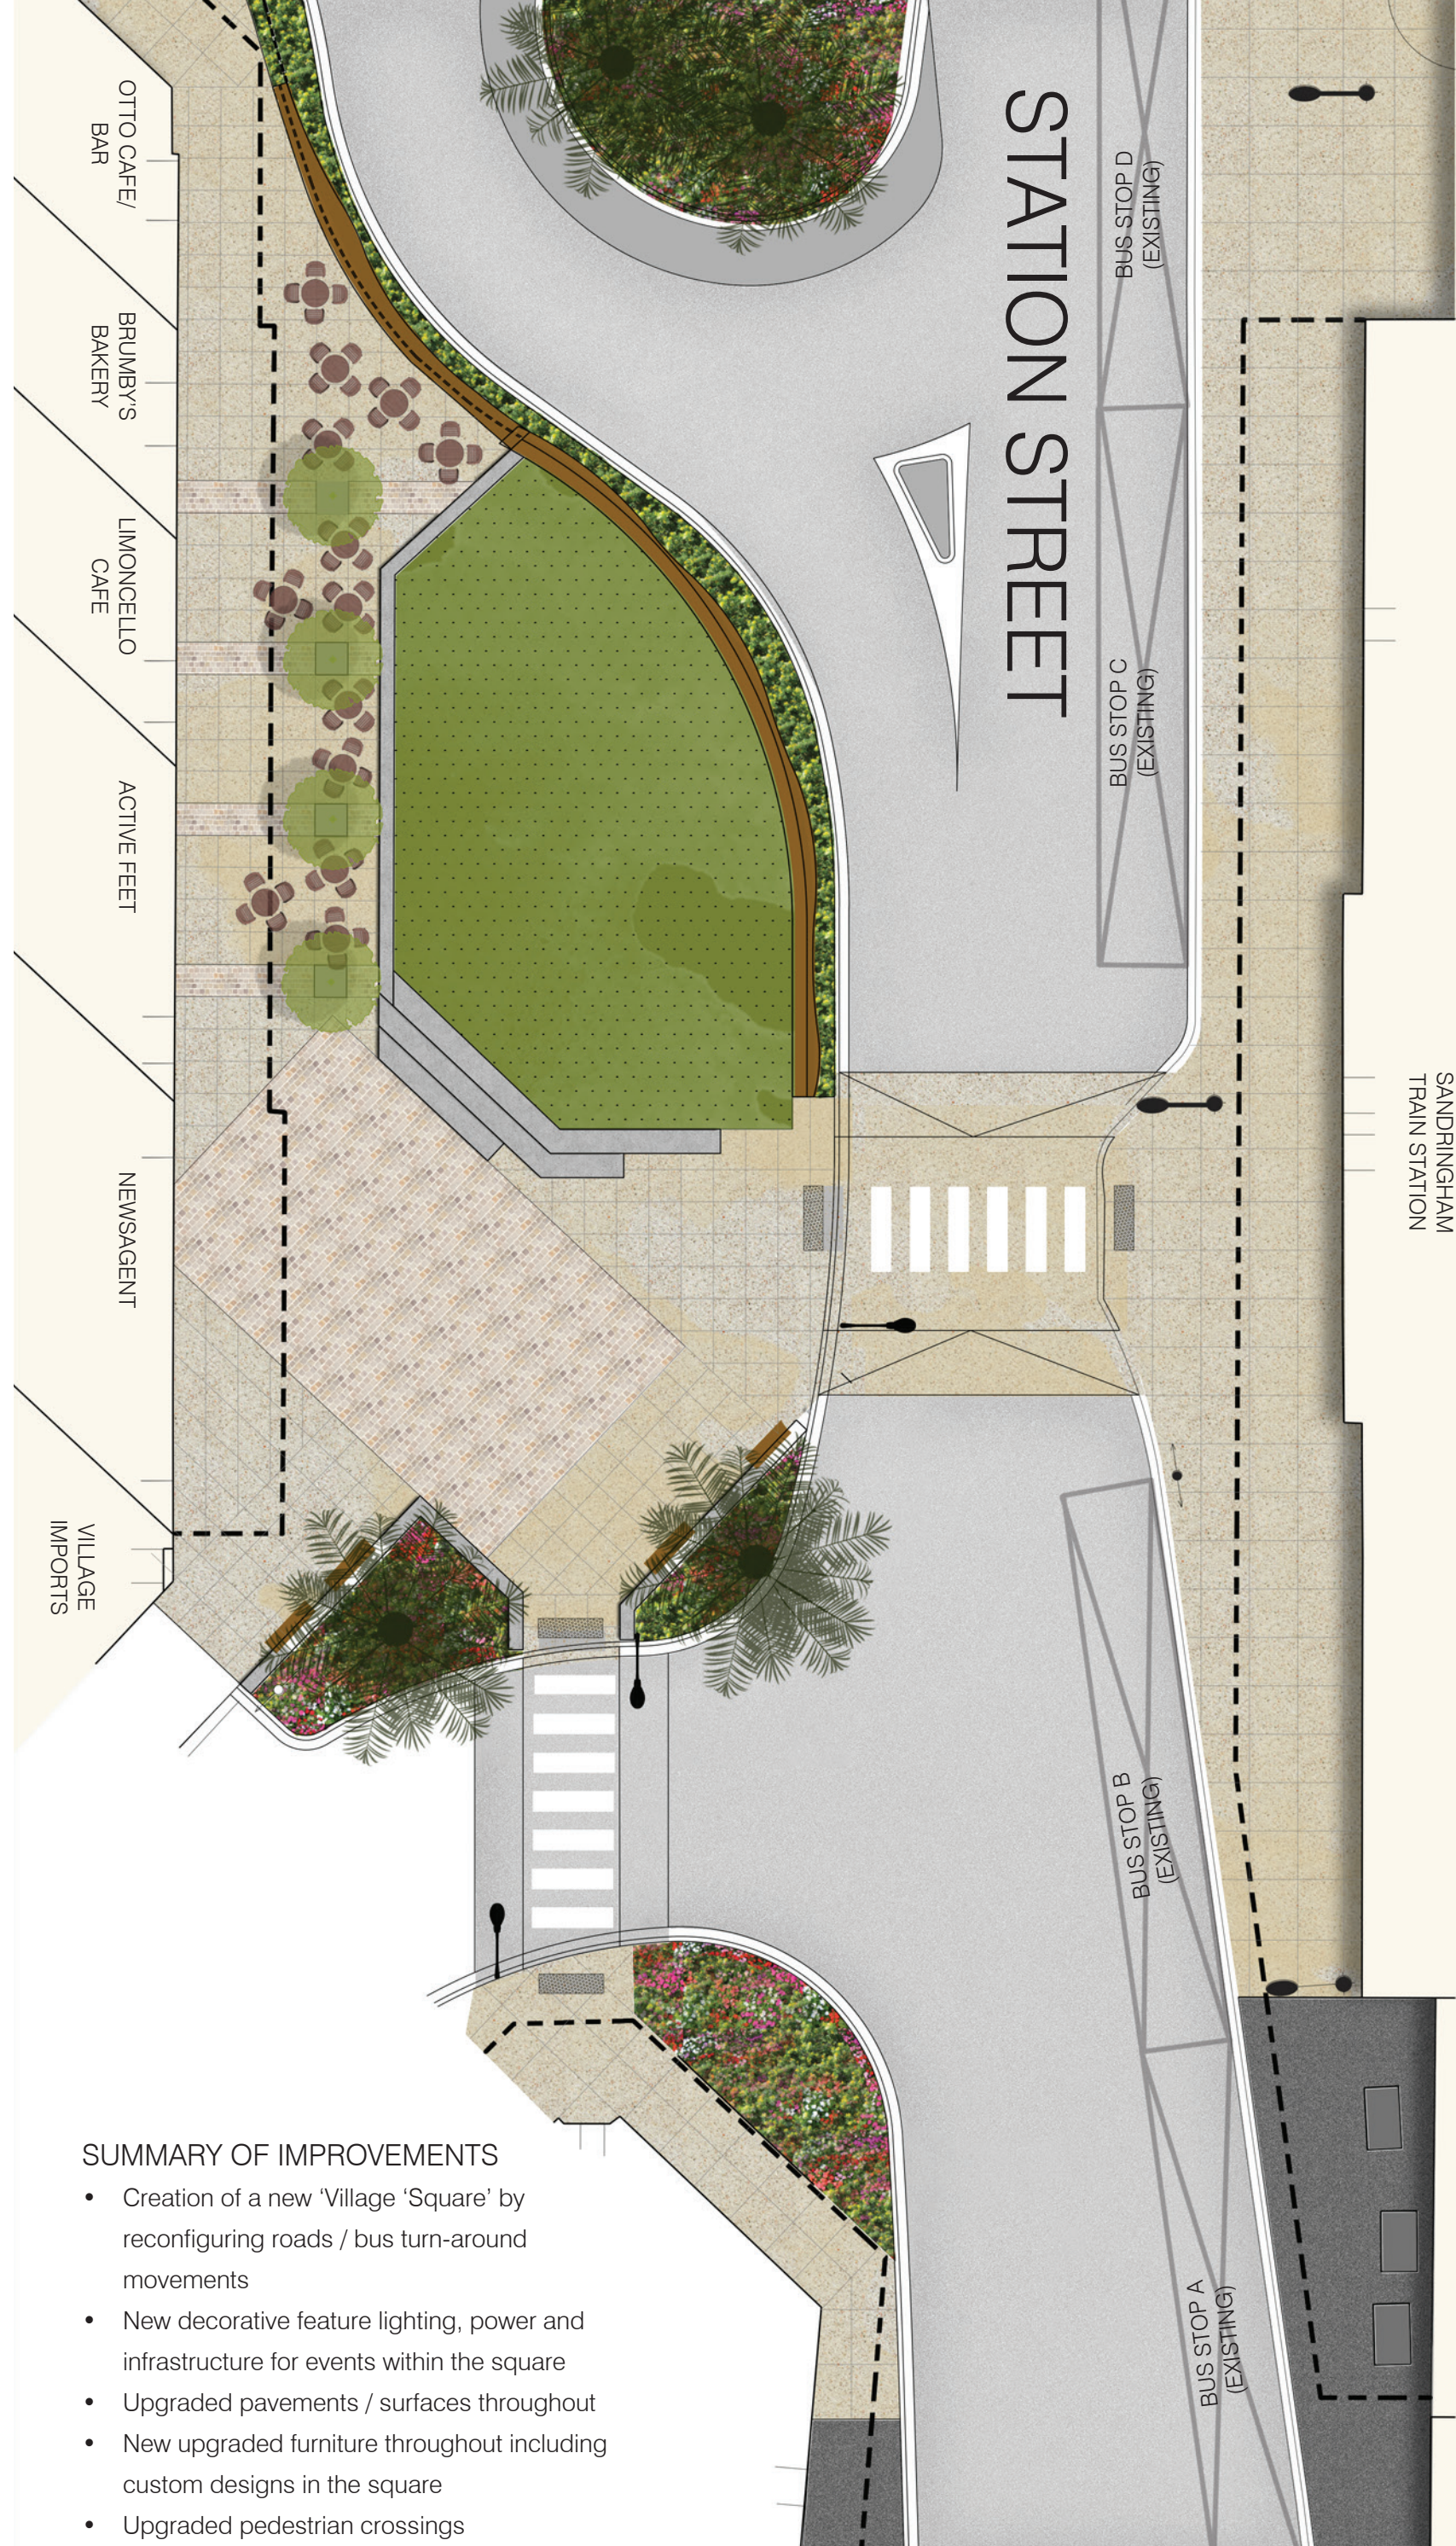


LEGEND

-  Existing tree
-  Proposed tree
-  Relocated palm tree
-  Proposed ground level planting/ garden bed
-  Proposed new asphalt footpath
-  Proposed new exposed aggregate concrete footpath
-  Proposed drainage invert
-  Proposed light pole
-  Proposed bicycle hoop
-  Proposed seat
-  Proposed rubbish bins
-  Proposed civic lawn area
-  Proposed amphitheater style seating
-  Proposed expanded alfresco dining zone
-  Proposed decorative stone paving
-  Proposed protective & decorative wall with concrete base & timber cladding

SUMMARY OF IMPROVEMENTS

- Creation of a new 'Village 'Square' by reconfiguring roads / bus turn-around movements
- New decorative feature lighting, power and infrastructure for events within the square
- Upgraded pavements / surfaces throughout
- New upgraded furniture throughout including custom designs in the square
- Upgraded pedestrian crossings

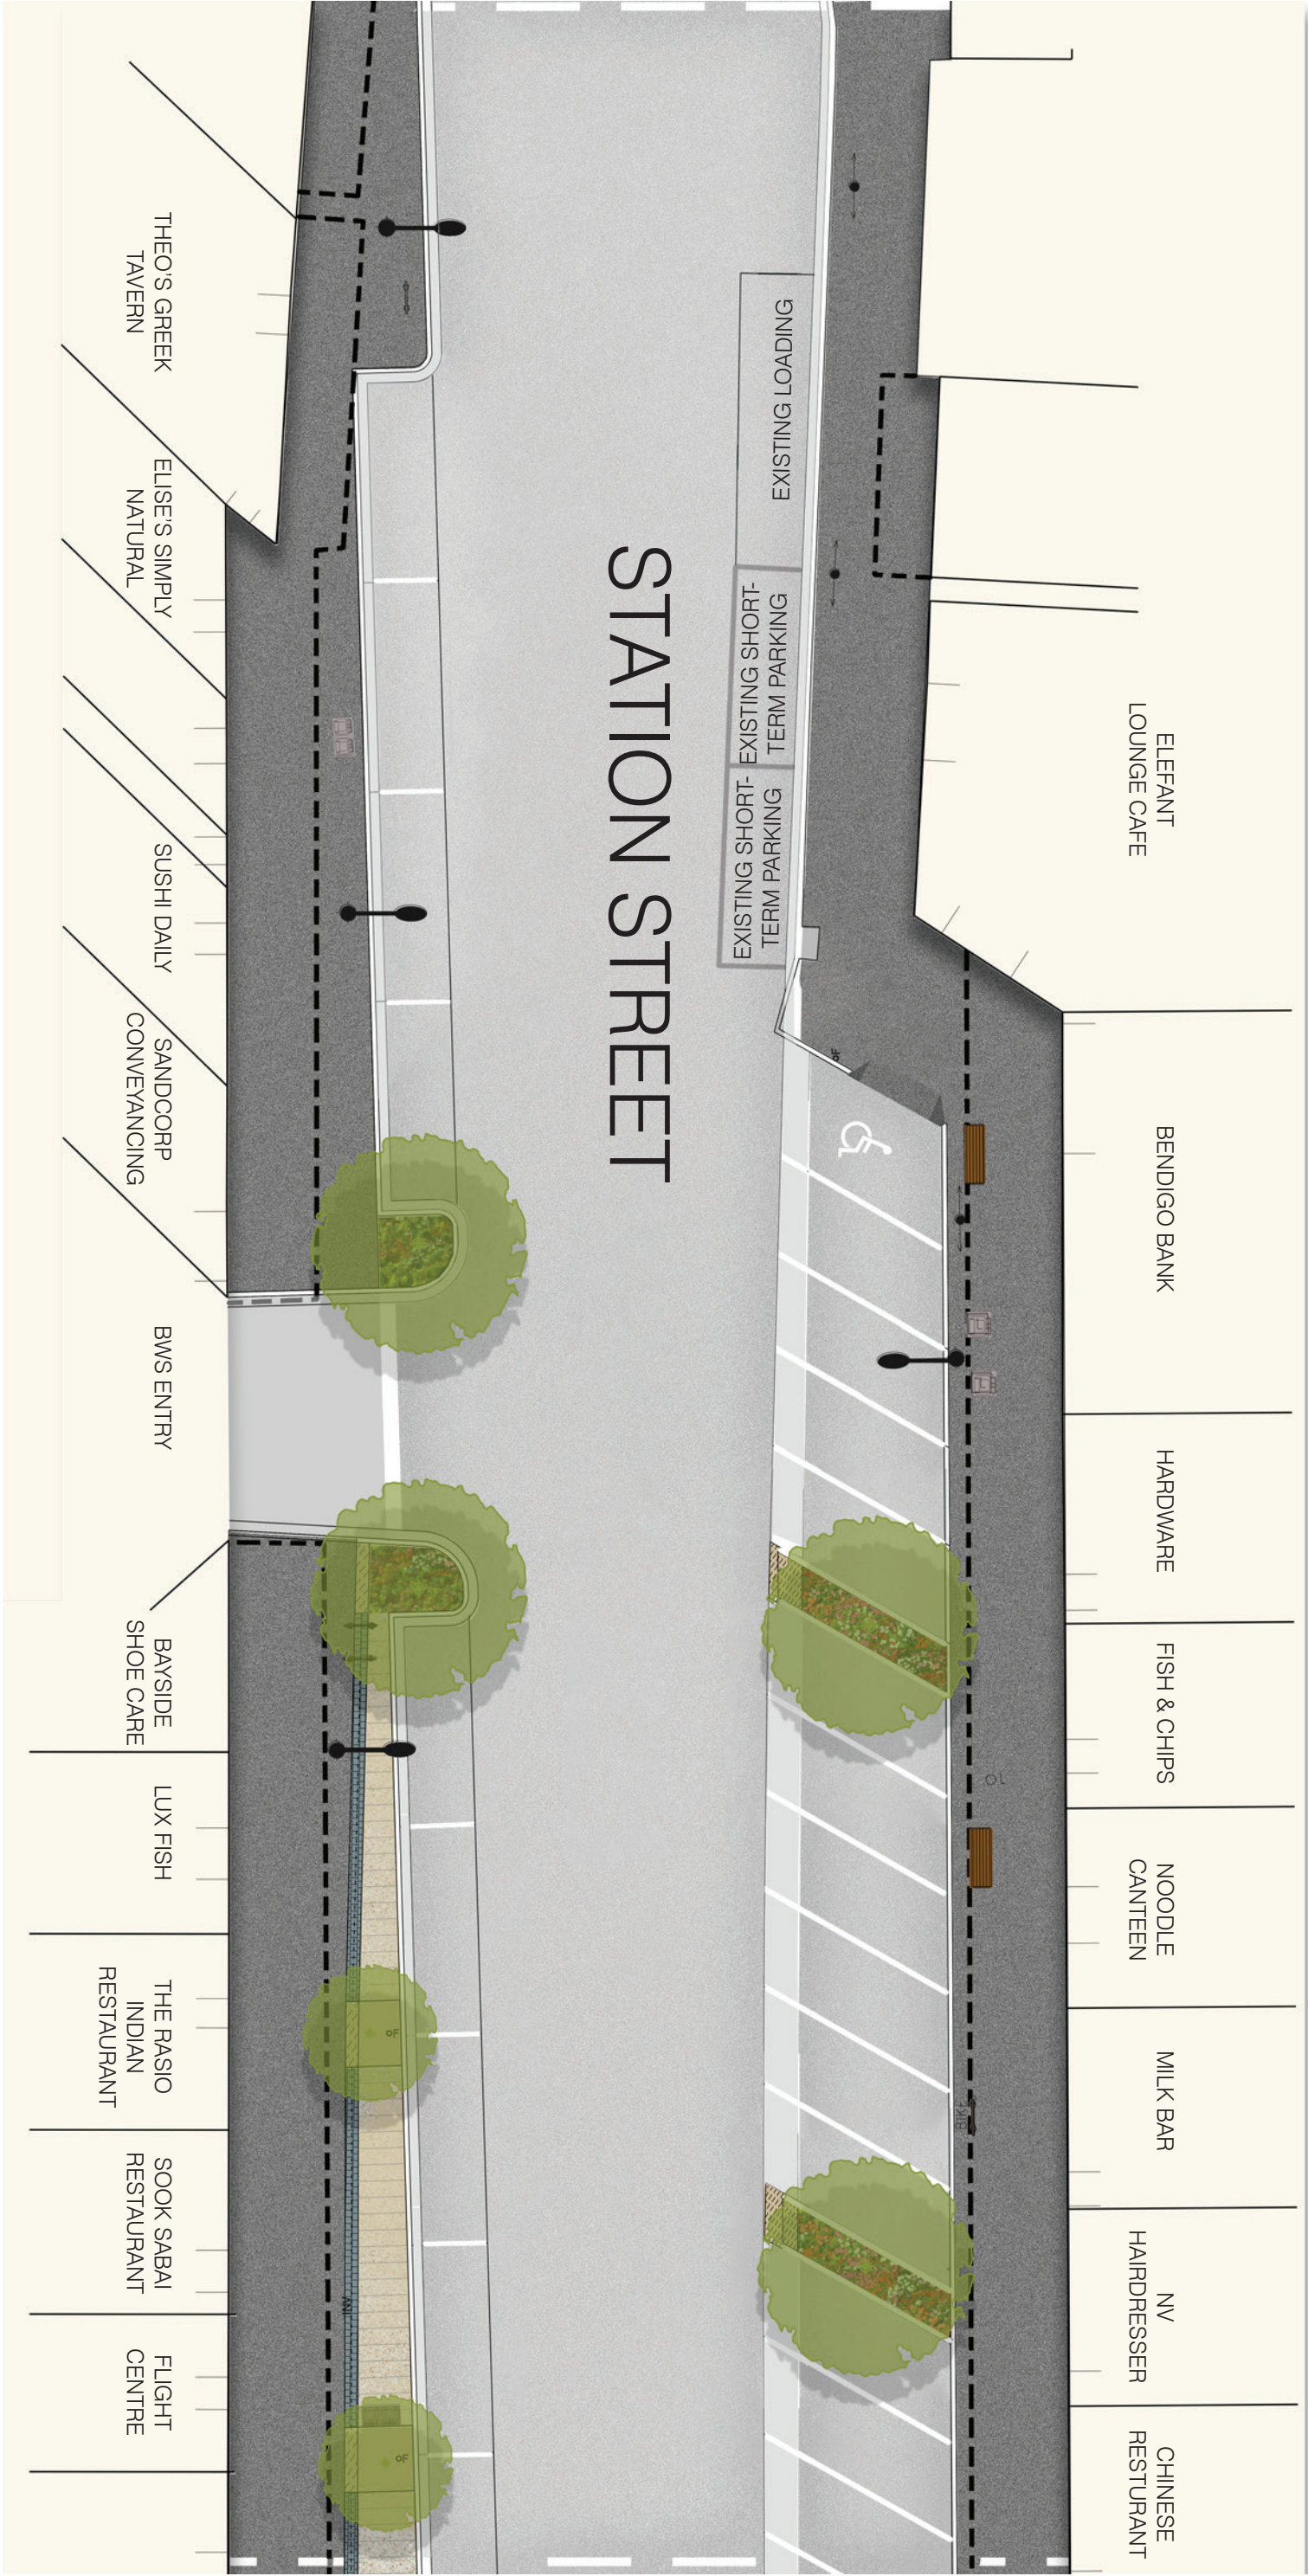

STATION STREET

LEGEND

- Existing tree
- Proposed tree
- Proposed ground level planting/garden bed
- Proposed new asphalt footpath
- Proposed new exposed aggregate concrete footpath
- Proposed drainage invert
- Proposed light pole
- Proposed bicycle hoop
- Proposed seat
- Proposed rubbish bins

SUMMARY OF IMPROVEMENTS

- Footpath on the west side of Station St. widened by average 1.5m
- Re-configured 'outstands' with planting and to aid traffic calming
- Parking bays re-configured to meet current standard dimensions
- Upgraded pavements / surfaces throughout
- New upgraded furniture throughout
- Upgraded pedestrian crossings



LEGEND




Existing tree



Proposed tree



Proposed ground level planting/ garden bed

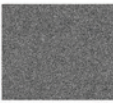

Proposed new asphalt footpath



Proposed new exposed aggregate concrete footpath



Proposed drainage invert



Proposed light pole



Proposed bicycle hoop



Proposed seat













Proposed rubbish bins

SUMMARY OF IMPROVEMENTS

- Footpath on the west side of Station St. widened by average 1.5m
- Re-configured 'outstands' with planting and to aid traffic calming
- Parking bays re-configured to meet current standard dimensions
- Upgraded pavements / surfaces throughout
- New upgraded furniture throughout
- Upgraded pedestrian crossings

LEGEND

-  Existing tree
-  Proposed tree
-  Proposed ground level planting/ garden bed
-  Proposed new asphalt footpath
-  Proposed new exposed aggregate concrete footpath
-  Proposed drainage invert
-  Proposed light pole
-  Proposed bicycle hoop
-  Proposed seat
-  Proposed rubbish bins

SUMMARY OF IMPROVEMENTS

- Upgraded pavements / surfaces to footpath
- New upgraded furniture throughout

