

- Key
- 1. 2.1m wide level concrete link pathways to circuit path and link to playspace
  - 2. Accessible water fountain
  - 3. Specialised seniors exercise circuit on rubber surface with shade cover, and equipment as illustrated below
  - 4. Shelter on concrete pad with accessible park furniture and additional space for mobility scooters
  - 5. Seats with backs and arms on extended pad for wheelchairs/walking frames/mobility scooters
  - 6. 2.1m wide level concrete circuit path with distance markings to 50m
  - 7. Additional accessible park furniture and additional space for mobility scooters
  - 8. Pallet style seats with concrete pad between
  - 9. Shady trees with native grasses and concrete edge to surrounding turf
  - 10. Additional seniors exercise stations along major circuit path around park. Greater park circuit path (500m) will be marked with distance markers



1. 2.1m wide level concrete link pathways to circuit path and link to playspace



2. Accessible water fountain




3. Specialised seniors exercise circuit on rubber surface with shade cover, and equipment as illustrated below



4. Shelter on concrete pad with accessible park furniture and additional space for mobility scooters



5. Seats with backs and arms on extended pad for wheelchairs/walking frames/mobility scooters

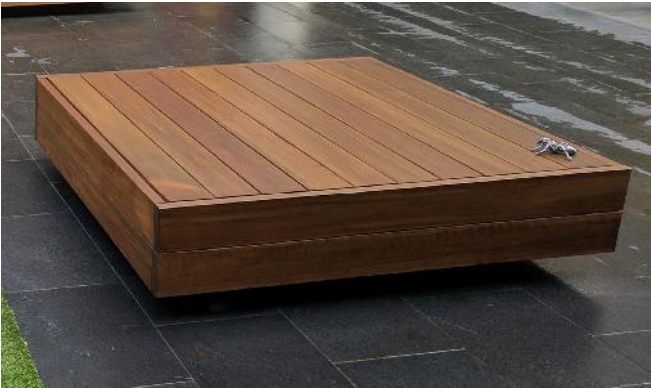

8. Pallet style seats with concrete pad between

10. Additional seniors exercise stations along major circuit path around park. Greater park circuit path (500m) will be marked with distance markers



North

0 5  
Scale: 1:100

ric mcconaghy pty ltd	Project: Thomas Street Inclusive Playspace Hampton
	Client: Bayside City Council
	Title: thomas-street-v6-1019.pdf
	Version: 6
	Date: October 2019
	Drawn: Ric McConaghy
	Status: Final Concept
PO Box 111 Hazelbrook NSW 2779 Phone: 0419 229 920 Email: ric@rmpl.com.au ABN 74 045 091 318	Scale: 1:100 @ A2