

F L YOTT RESERVE

→ Summary of works

→ What will be removed?


- Existing combination unit
- Part of existing timber edge

→ What will be retained?

- Seats
- Tables
- Spring rockers
- Swing set
- The see-saw
- Drinking fountain

→ What will be added?

- A new combination play unit
- A basket swing
- Rubber softfall
- A sandpit
- Rock tables
- Garden beds
- A spinner bowl
- An extension to the play area

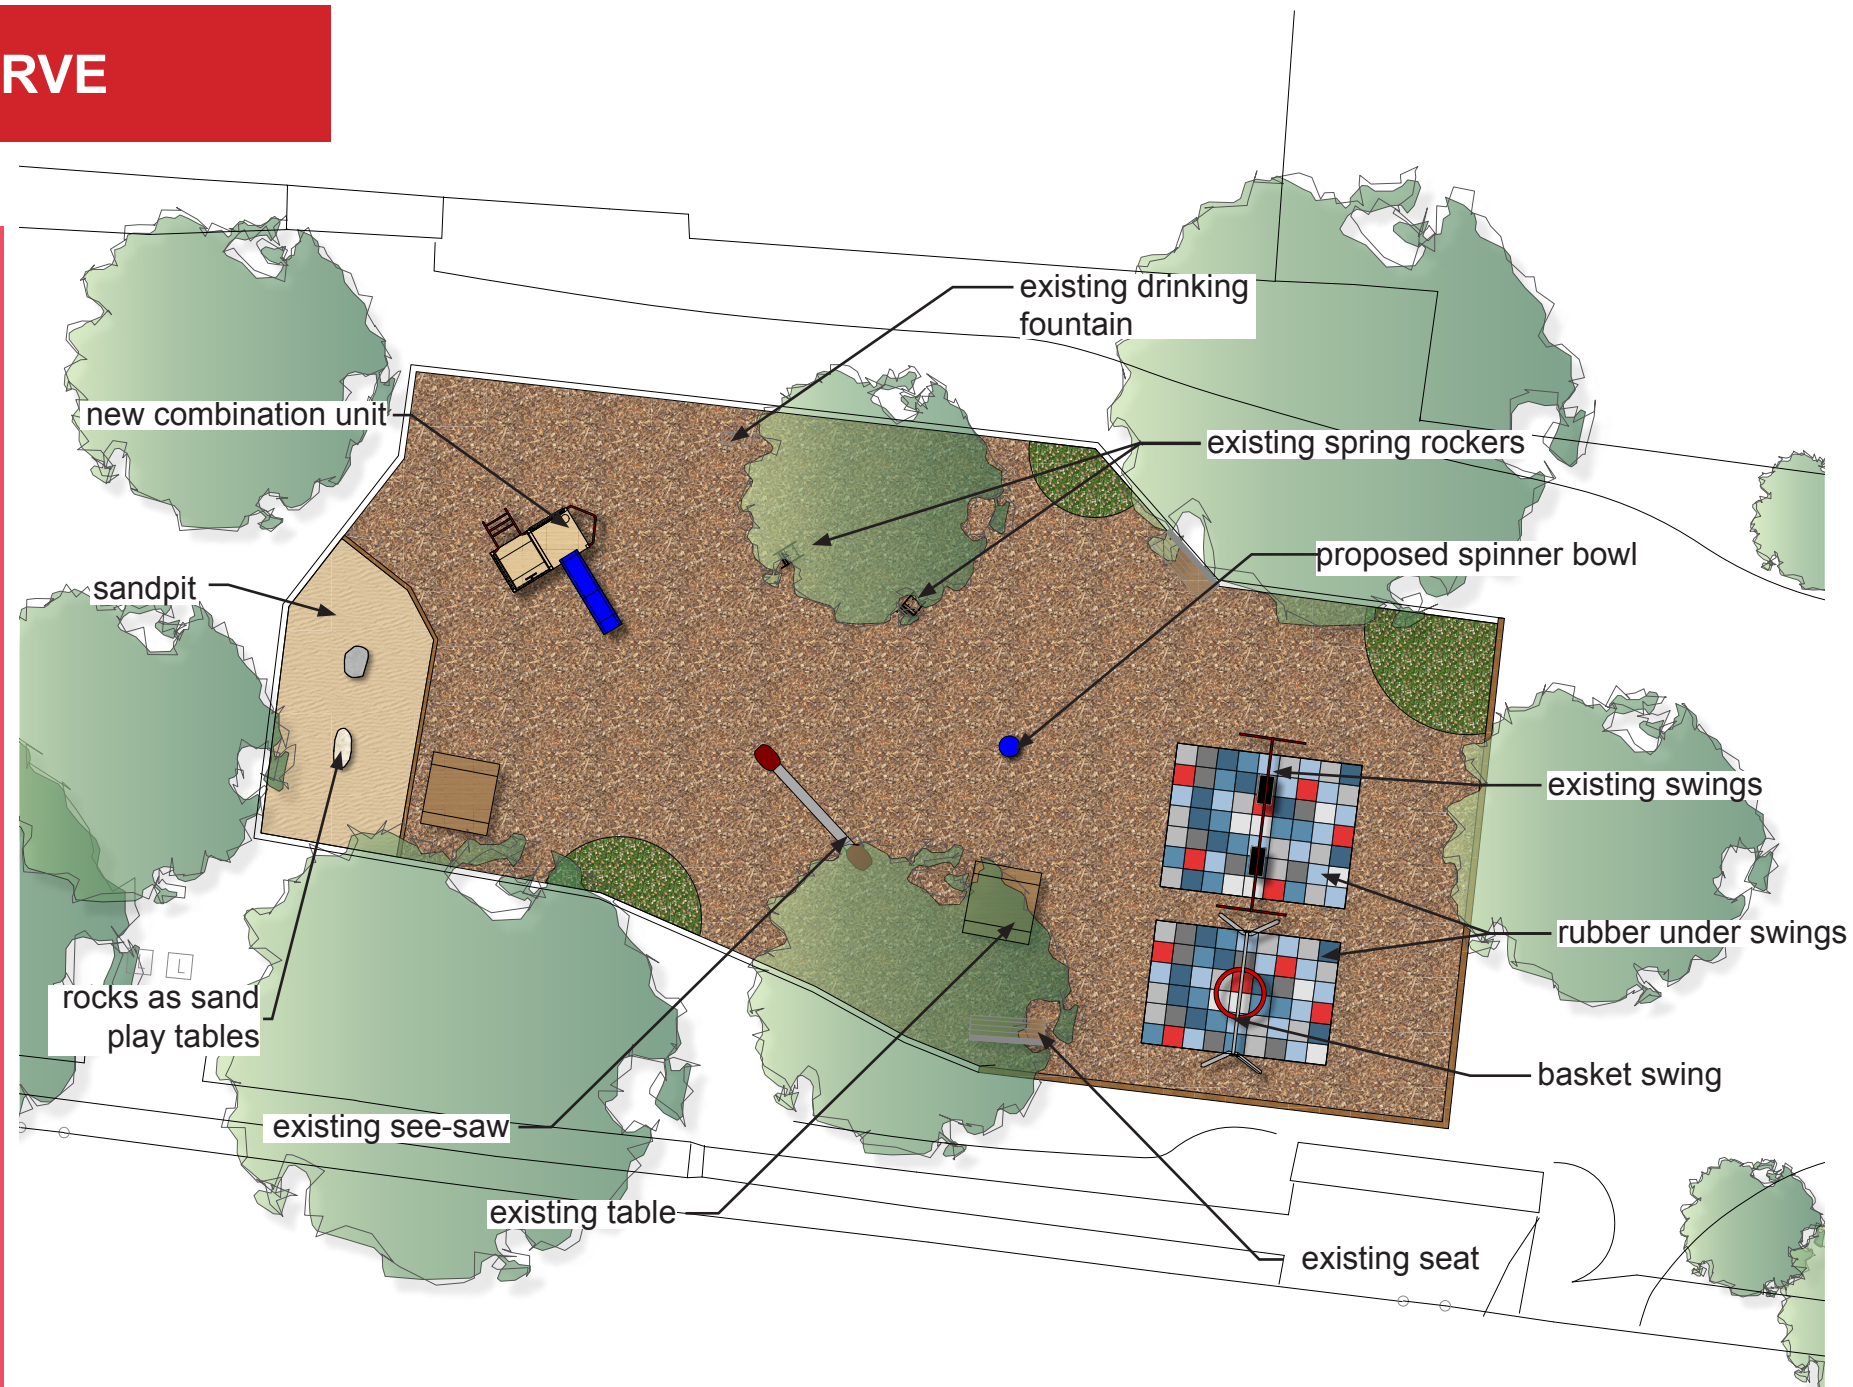

LEGEND

- Existing tree to be retained
- Proposed planting
- Proposed sandpit
- Proposed mulch
- Proposed Rocks
- Proposed timber edging
- Proposed softfall rubber

